

Customer Information Sheet

DRAWING No.: M22-272XXXX

SHEET 2 OF 2

IF IN DOUBT - ASK

(C)

NOT TO SCALE

THIRD ANGLE PROJECTION


ALL DIMENSIONS IN mm

ORDER CODE:



M22-272XXXX

No. OF CONTACTS PER ROW:
02 TO 20

FINISH:
05 = GOLD FLASH OVER NICKEL
46 = 100% TIN OVER NICKEL

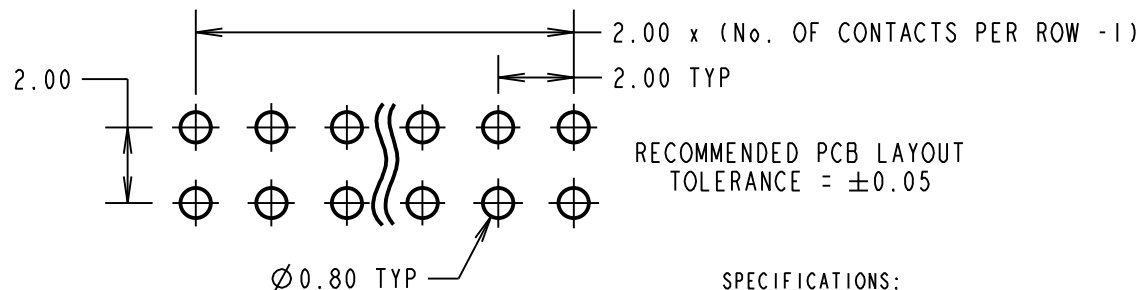

RECOMMENDED PCB LAYOUT
TOLERANCE = ± 0.05

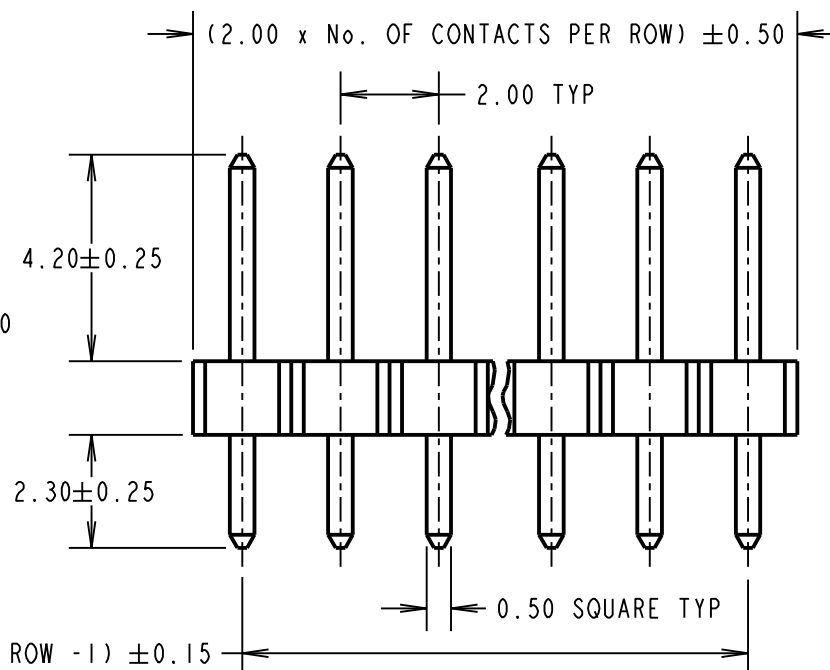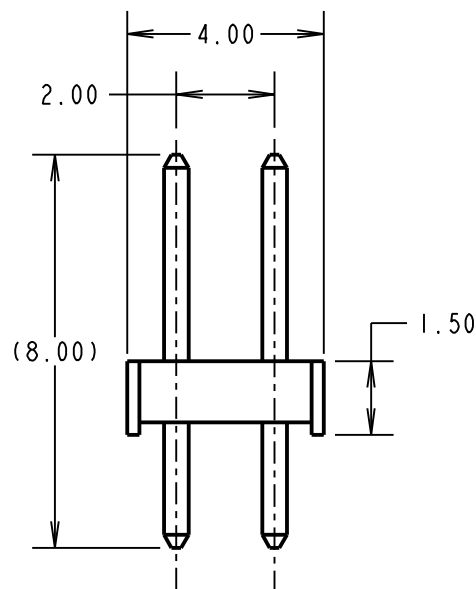

SPECIFICATIONS:

MATERIAL:

MOULDING = NYLON 6T, UL94V-0, BLACK
CONTACTS = PHOSPHOR BRONZE

FINISH:

05 = GOLD FLASH OVER NICKEL
46 = 100% TIN OVER NICKEL

ELECTRICAL:

CURRENT RATING = 2A
VOLTAGE PROOF = 500V AC FOR ONE MINUTE
CONTACT RESISTANCE = $20m\Omega$ MAX
INSULATION RESISTANCE = $1,000 M\Omega$ MIN

MECHANICAL:

DURABILITY = 300 OPERATIONS MIN

ENVIRONMENTAL:

TEMPERATURE RANGE = $-40^{\circ}C$ TO $+105^{\circ}C$

PACKING:

BAG

FOR COMPLETE SPECIFICATION, SEE
COMPONENT SPECIFICATION C018XX (LATEST ISSUE)

NOTES:

1. ALL TOLERANCES ARE ± 0.20 UNLESS OTHERWISE STATED.

HARWIN

www.harwin.com
technical@harwin.com

THIS DRAWING AND ANY
INFORMATION OR DESCRIPTIVE
MATTER SET OUT HEREON ARE
CONFIDENTIAL AND COPYRIGHT
PROPERTY OF THE HARWIN
GROUP AND MUST NOT BE
DISCLOSED, LOANED, COPIED
OR USED FOR MANUFACTURING,
TENDERING OR FOR ANY
OTHER PURPOSE WITHOUT
THEIR WRITTEN PERMISSION.

TOLERANCES

~~X. = $\pm 1mm$~~
~~X.X = $\pm 0.50mm$~~
~~X.XX = $\pm 0.10mm$~~
~~X.XXX = $\pm 0.01mm$~~

ANGLES = $\pm 5^{\circ}$

UNLESS STATED

MATERIAL:

SEE ABOVE

FINISH: SEE ABOVE

S/AREA: mm²

TITLE:

2.00mm PITCH DIL VERTICAL
PIN HEADER ASSEMBLY

DRAWING NUMBER:

M22-272XXXX

SHT
2
OF
2

MSP	4	05.06.15	12803
NAME	ISS.	DATE	C/NOTE
APPROVED:		M.PERREN	
CHECKED:		S.BENNETT	
DRAWN:		S.BENNETT	
CUSTOMER REF.:			
ASSEMBLY DRG:			

Mouser Electronics

Authorized Distributor

Click to View Pricing, Inventory, Delivery & Lifecycle Information:

Harwin:

[M22-2721705](#) [M22-2720405](#) [M22-2721105](#) [M22-2721305](#) [M22-2720605](#) [M22-2720246](#) [M22-2721805](#) [M22-2720546](#) [M22-2721505](#) [M22-2720346](#) [M22-2720905](#) [M22-2721046](#) [M22-2721446](#) [M22-2721646](#) [M22-2722005](#) [M22-2720805](#) [M22-2721246](#) [M22-2721605](#) [M22-2721846](#) [M22-2722046](#) [M22-2721405](#) [M22-2721946](#) [M22-2720746](#) [M22-2721346](#) [M22-2721746](#) [M22-2721205](#) [M22-2720505](#) [M22-2720846](#) [M22-2720946](#) [M22-2721546](#) [M22-2720205](#) [M22-2721005](#) [M22-2720646](#) [M22-2721146](#) [M22-2720446](#) [M22-2720705](#) [M22-2721905](#) [M22-2720305](#)